


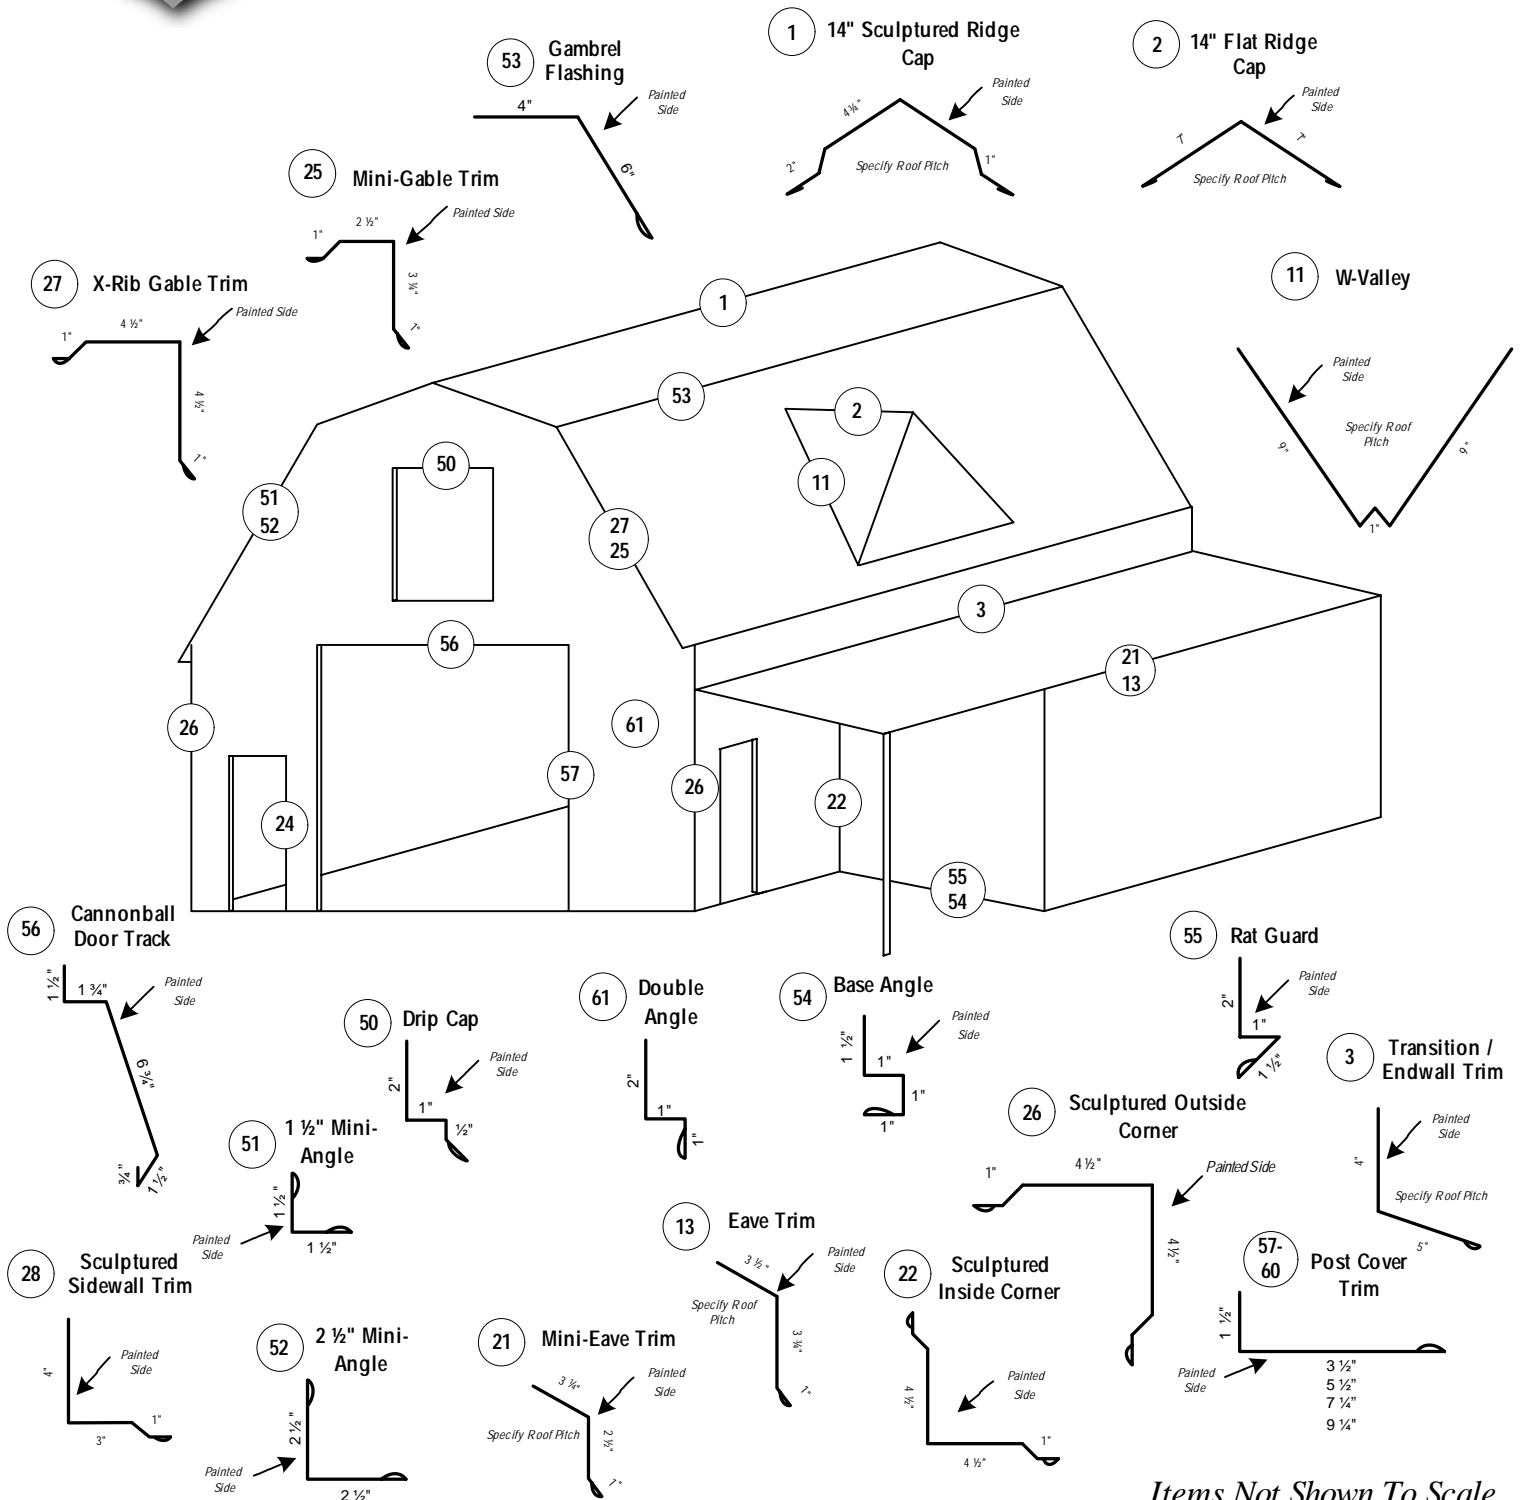

Standard Post Frame Trim



Items Not Shown To Scale
All Trim Pieces are 10' 2" In Length