




# Standard Commercial Trim

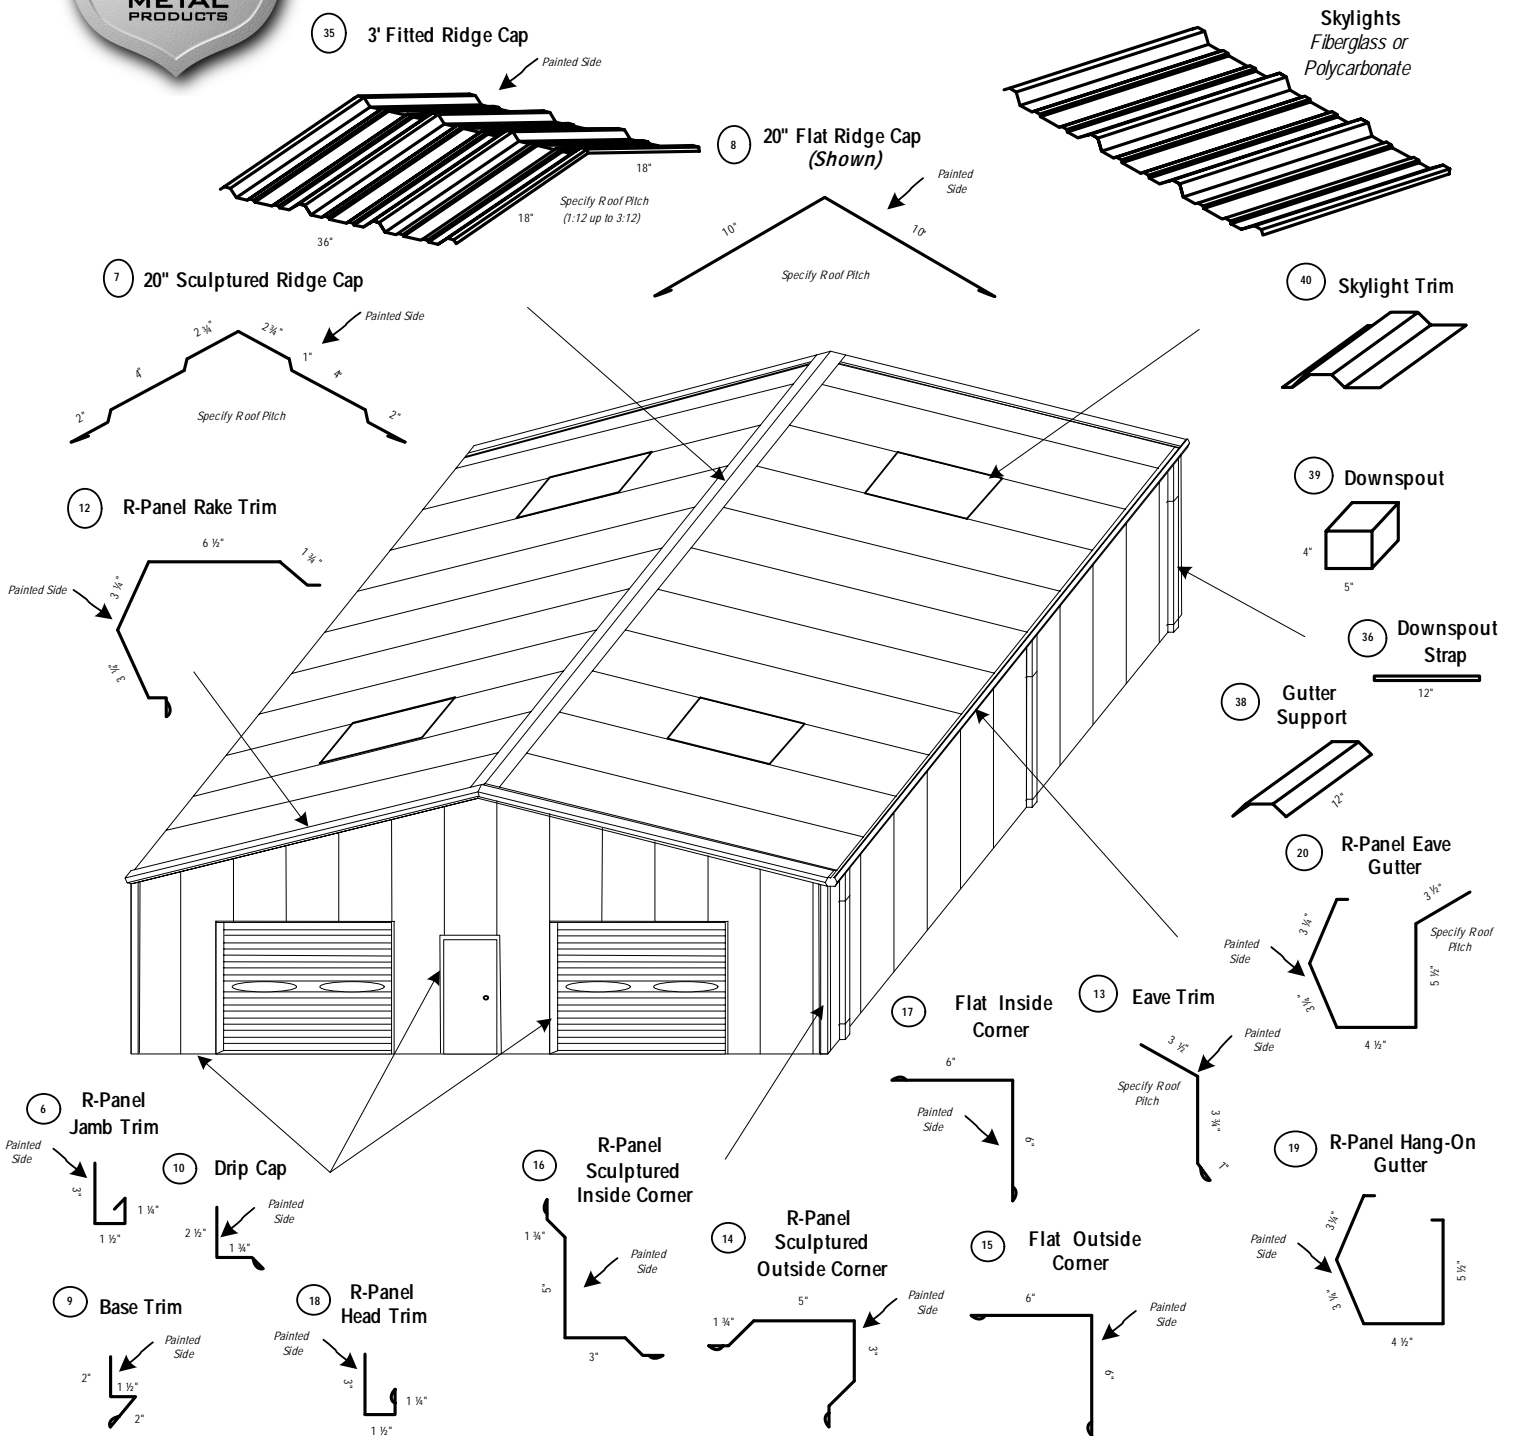

*Items Not Shown To Scale  
All Trim Pieces are 10' 2" In Length*